



Roof Flashings Details






Duo Ridge Flashing
Comes with Galv Steel Liner
and requires 2 metres of Vented
Filler per metre of flashing

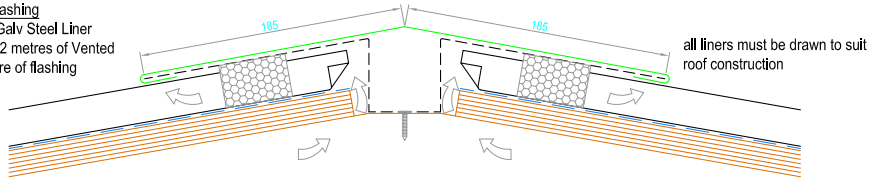

Eaves Flashing
Comes with GreenCoat liner

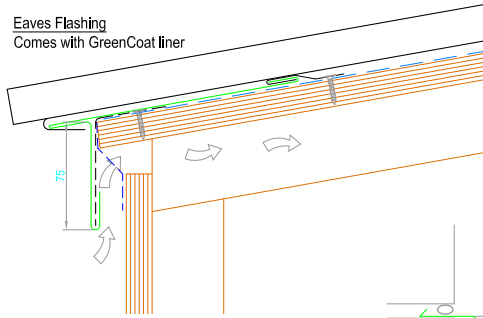


Mono Ridge Flashing
Comes with Galv Steel Liner
and requires 1 metre of Vented
Filler per metre of flashing

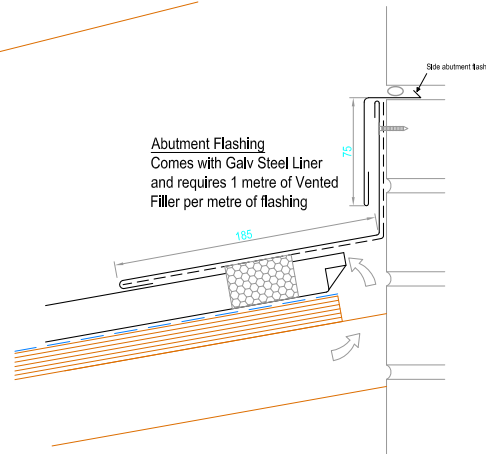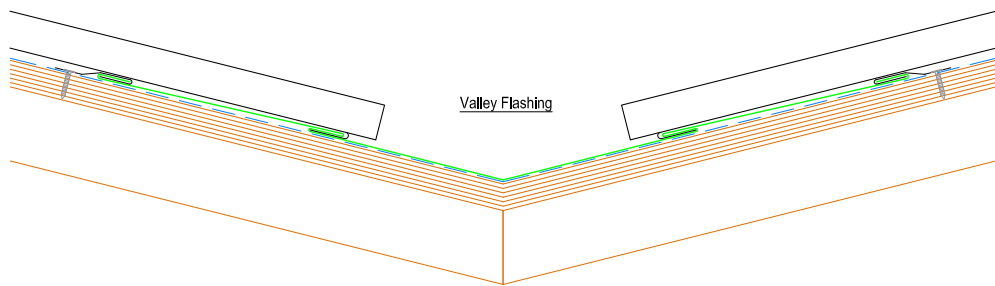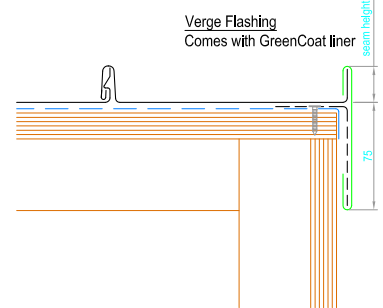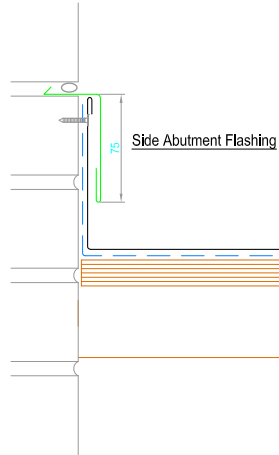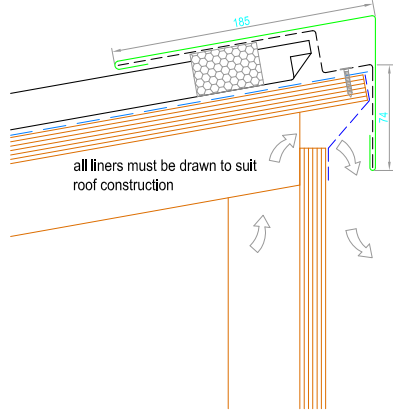


Custom
Flashings Are
Available

Wall Flashings Details

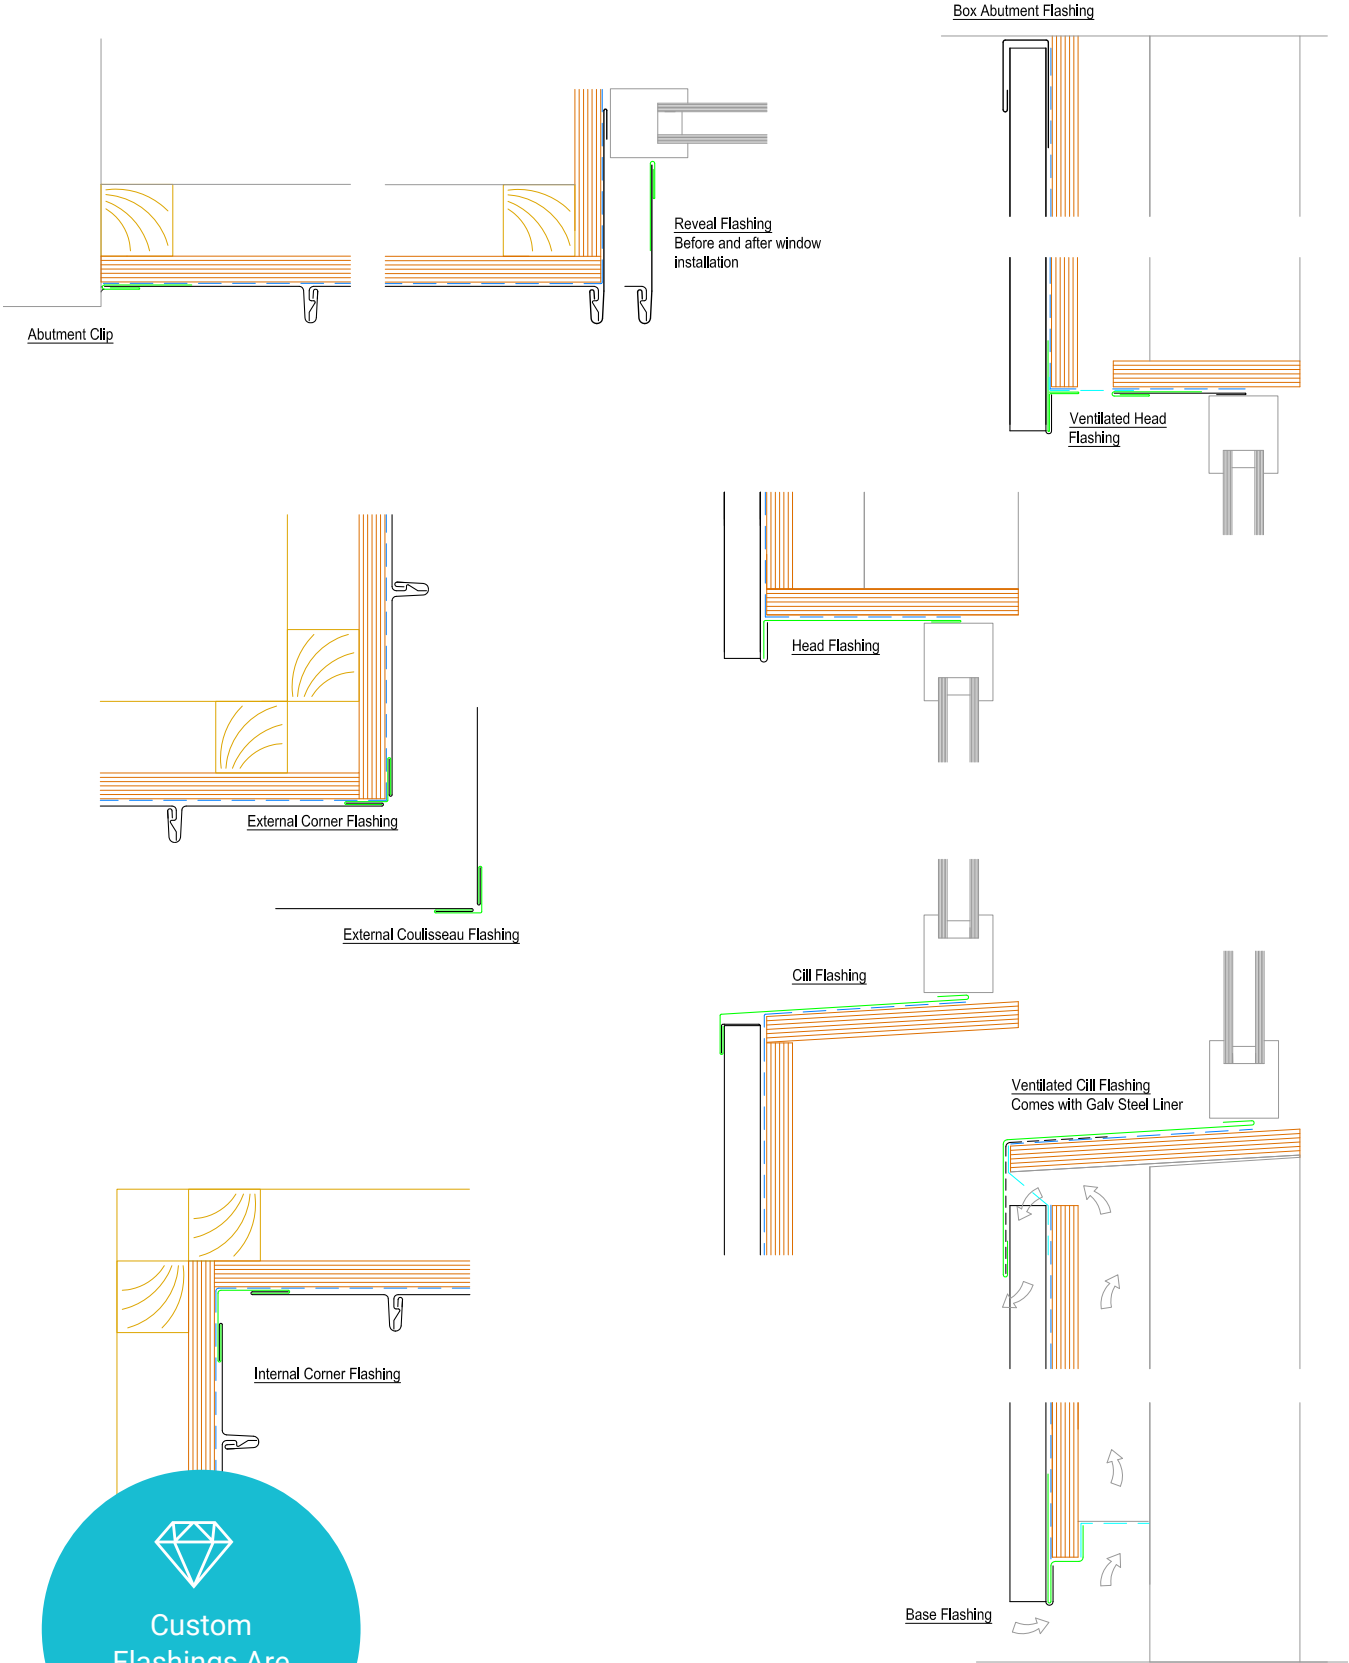


 Custom
 Flashings Are
 Available